


321 North College

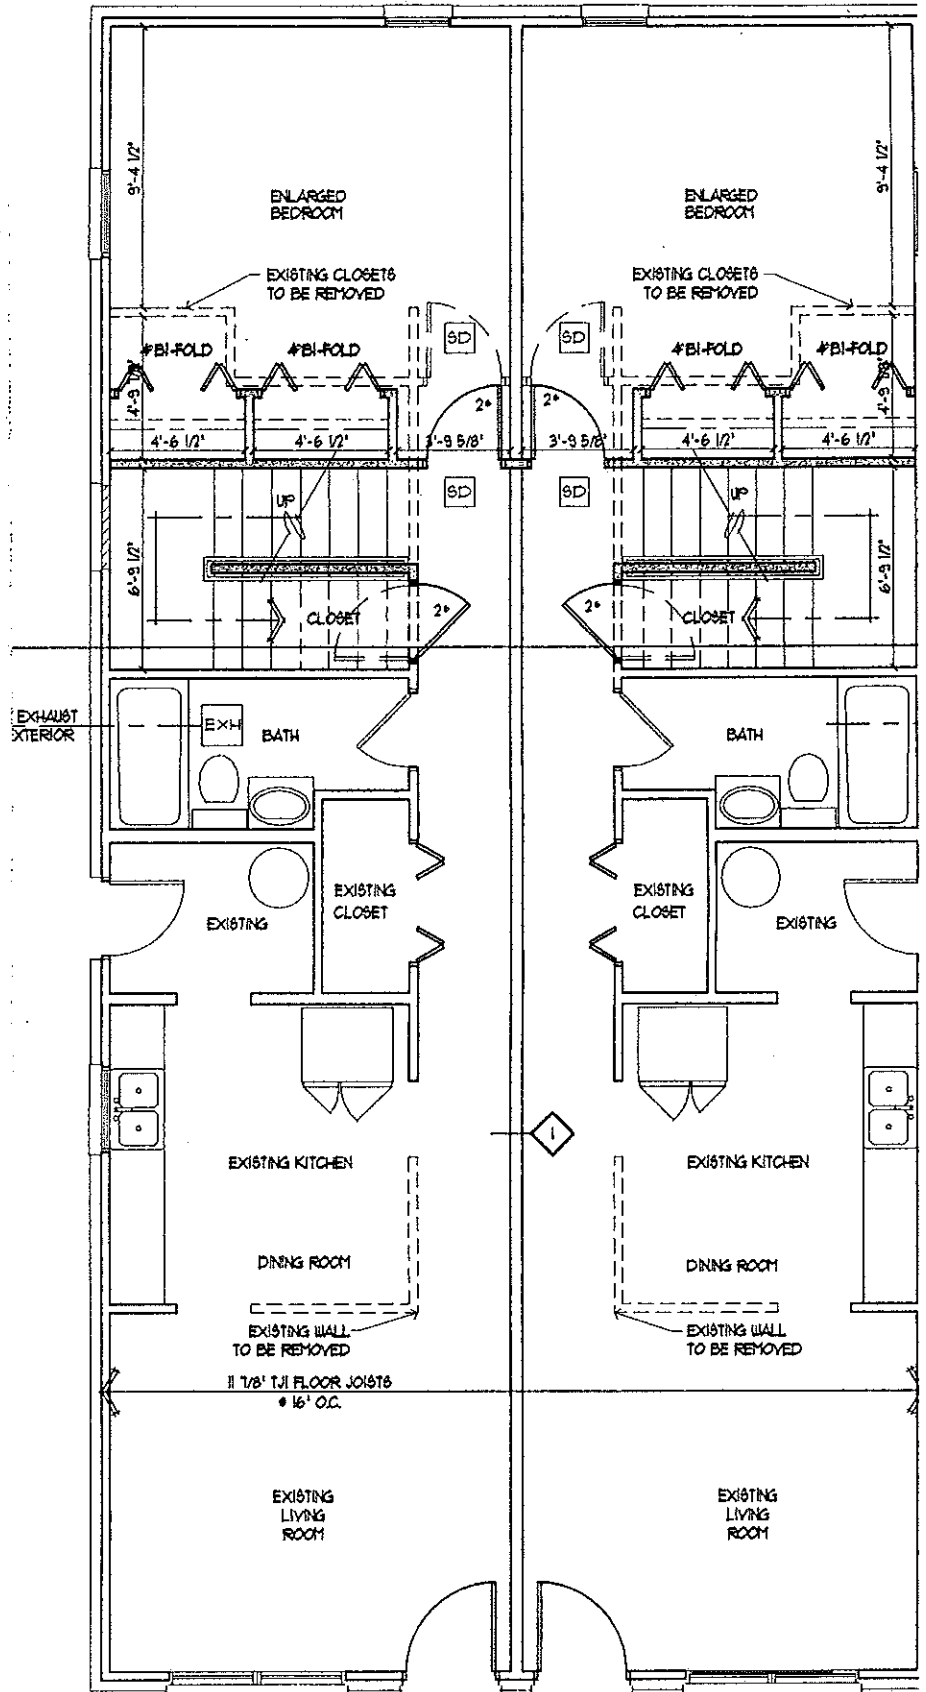


RECEIVED
CITY OF OXFORD

FIRST FLOOR PLAN

1/4" = 1'-0"

--- --- --- INDICATES EXISTING WALLS OR PARTITIONS TO BE REMOVED

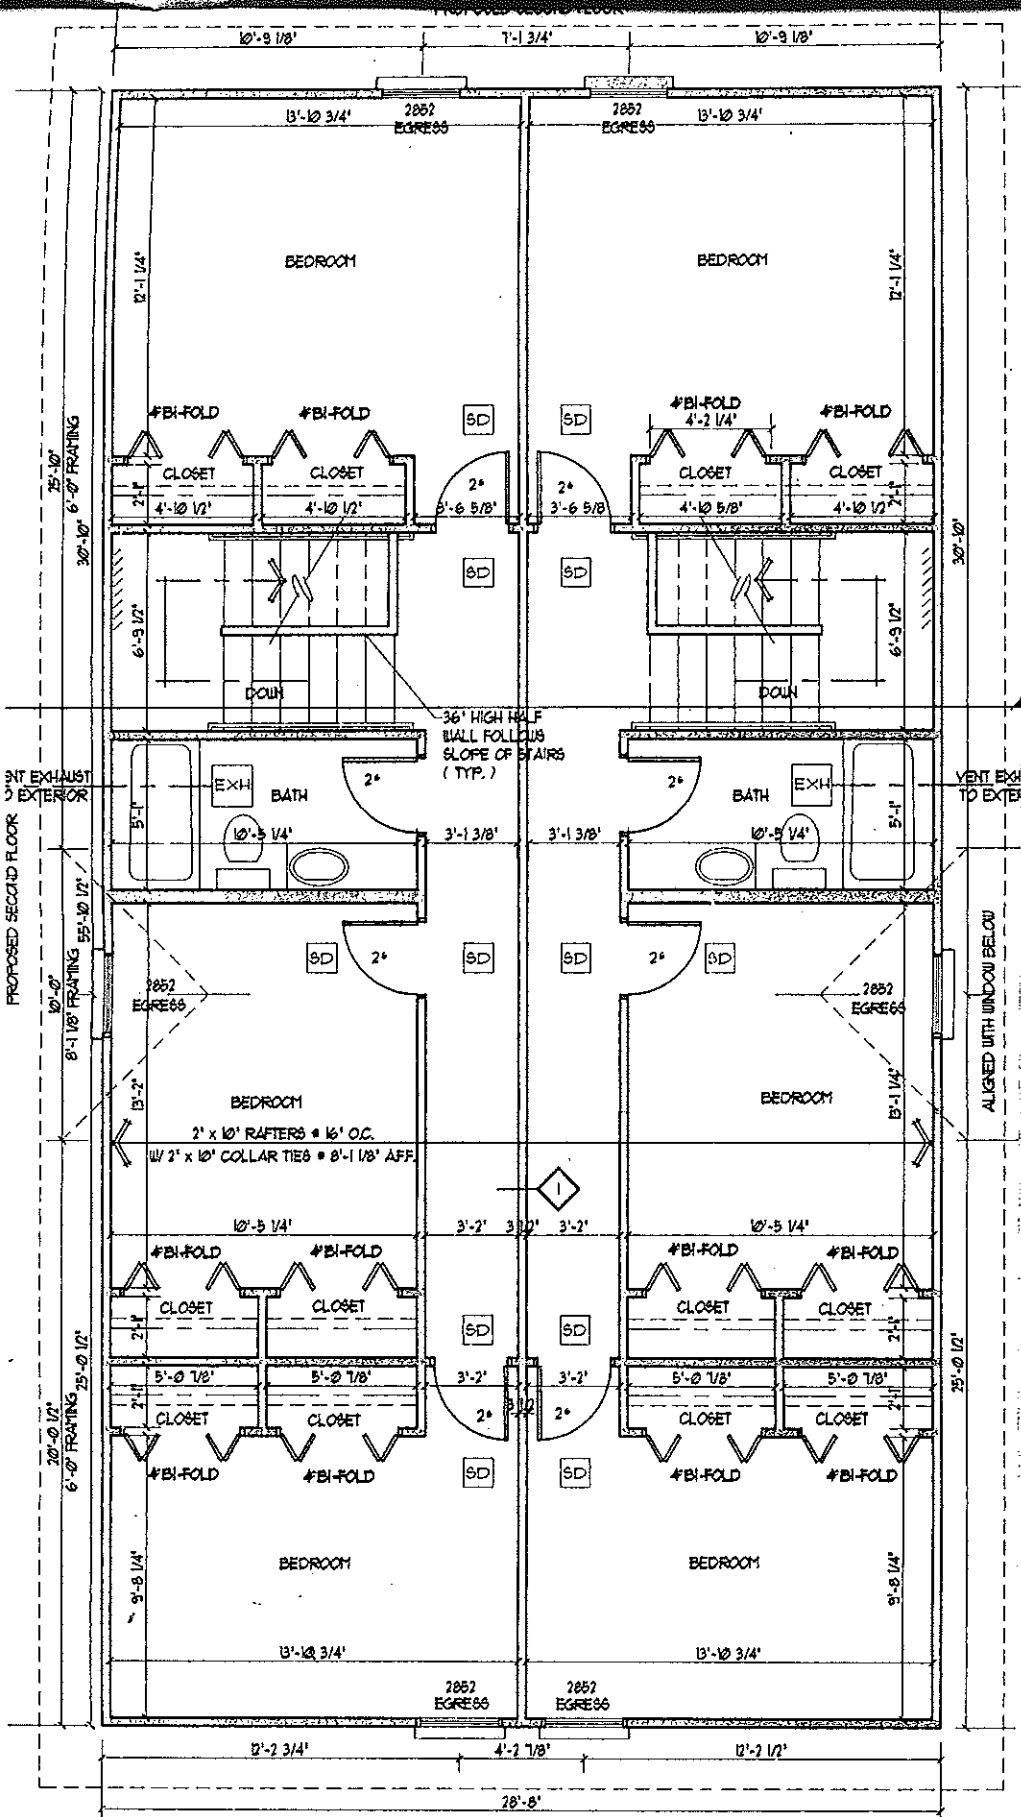

SECOND FLOOR PLAN

1/4" = 1'-0"