


FIRST FLOOR FLOOR PLAN

302 N. College

NOTE:
WINDOW SIZES ARE QUOTED AS
ANDERSEN WINDOW SIZES

ad to exterior
g glazing to
of battery
wall or newel
th
ly object 4" for
adders to be
led
requirements
light = 22"
= 44" max

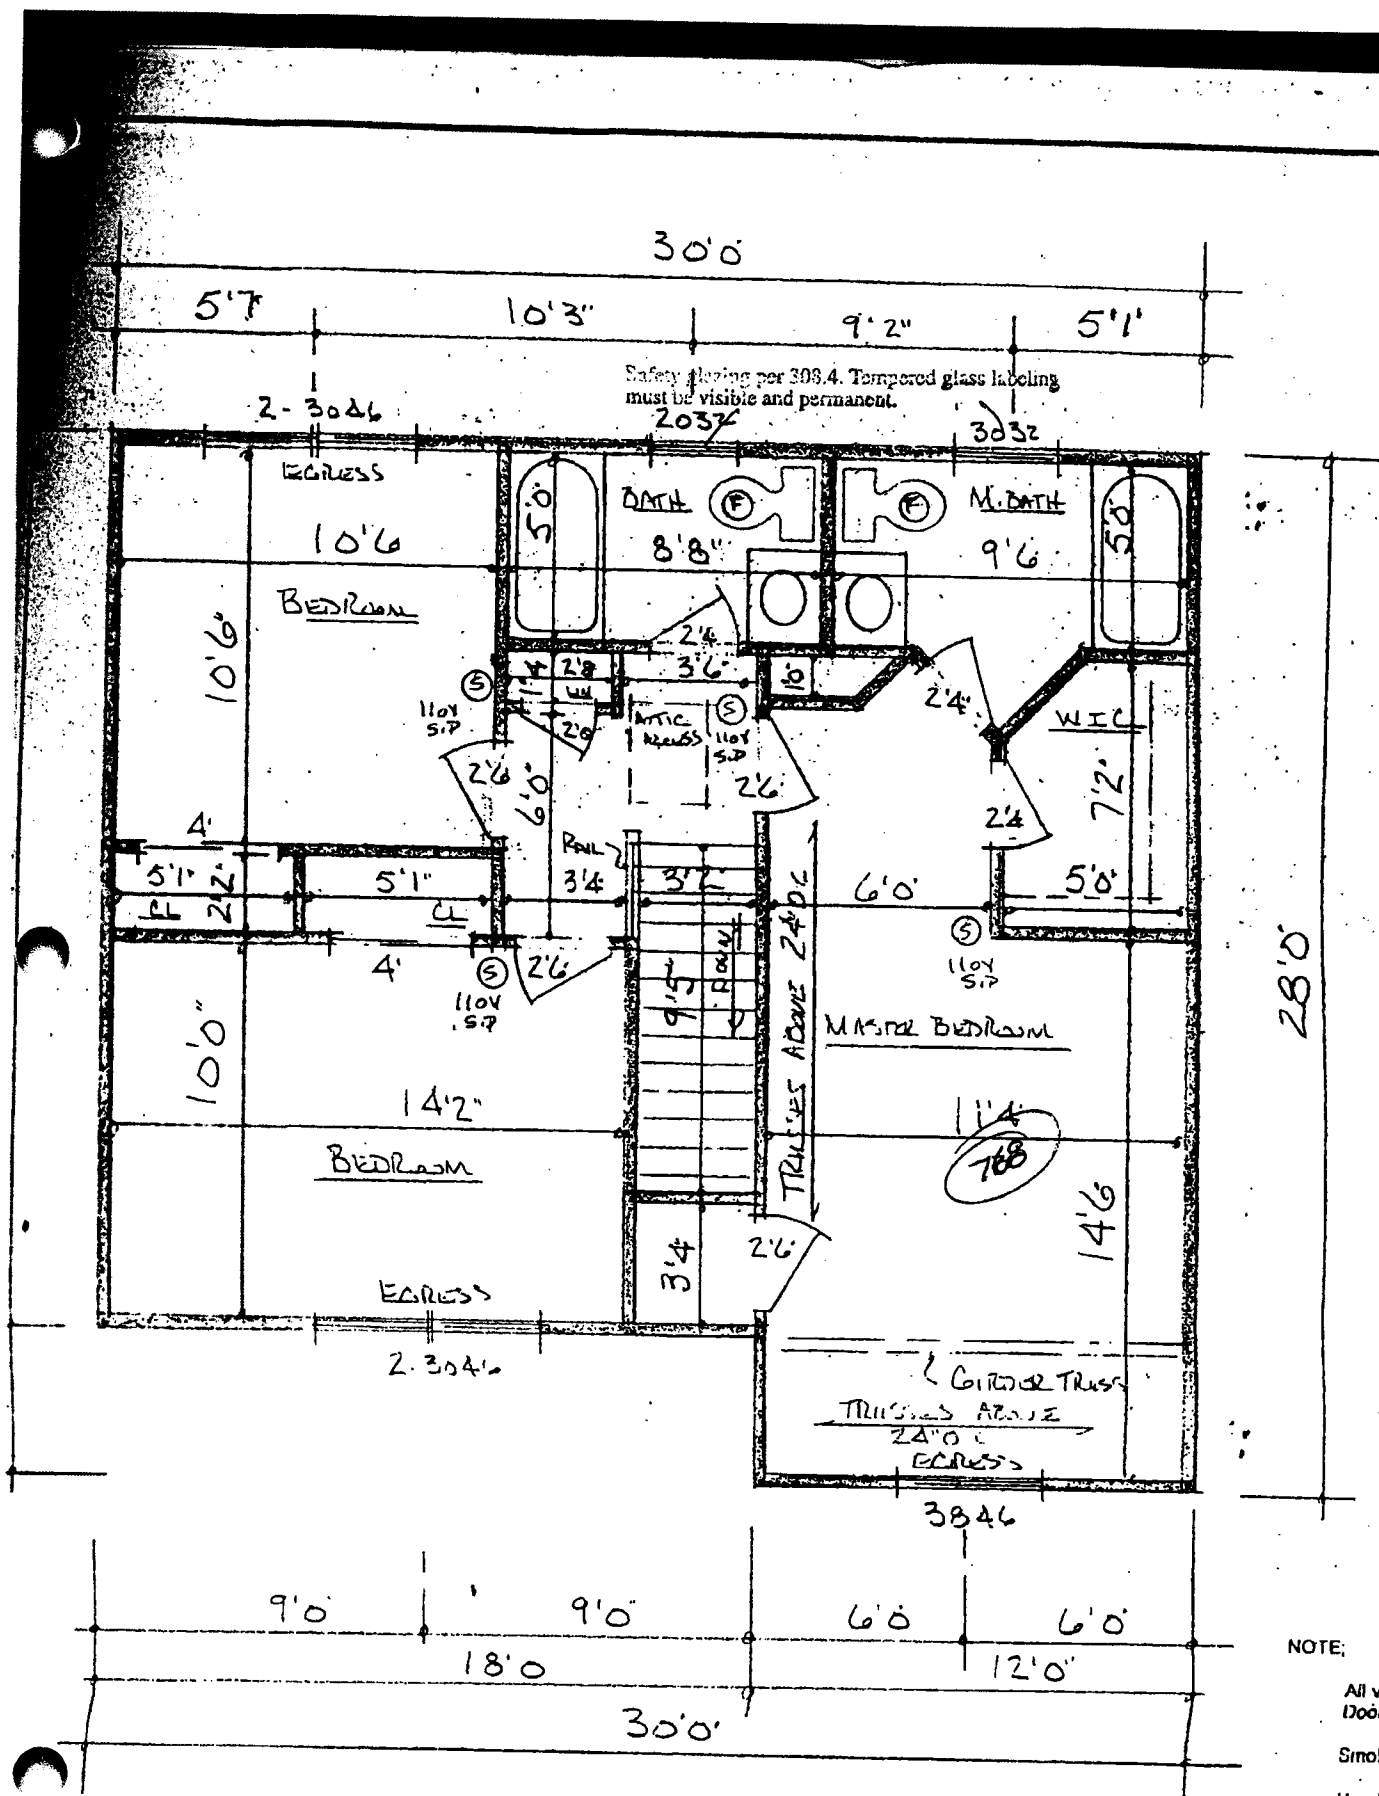

SECOND FLOOR FLOOR PLAN
302 N. College

NOTE:
 All vents and fans to be
 Doors sidelights etc. re.
 have tempered g
 Smoke detectors to be 1
 backup interconn
 Hand rails to be returner
 Guard rails to be 36" mi
 Ballusters are not to allo
 more to pass thru
 Exterior door and window
 2 @ 2 x 10s unles
 Bedrooms to meet all ex
 Min. Dimensions