
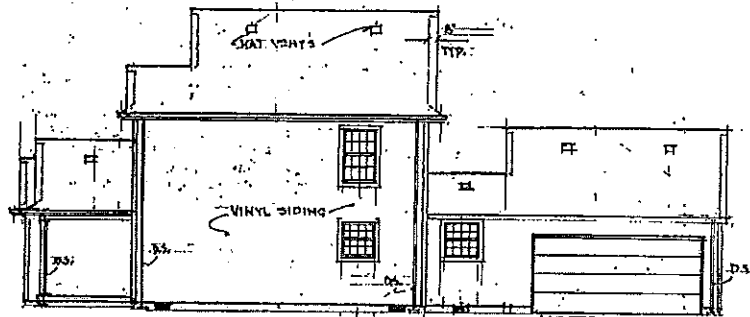


REAR (NORTH) ELEV.
1/8" = 1'-0"

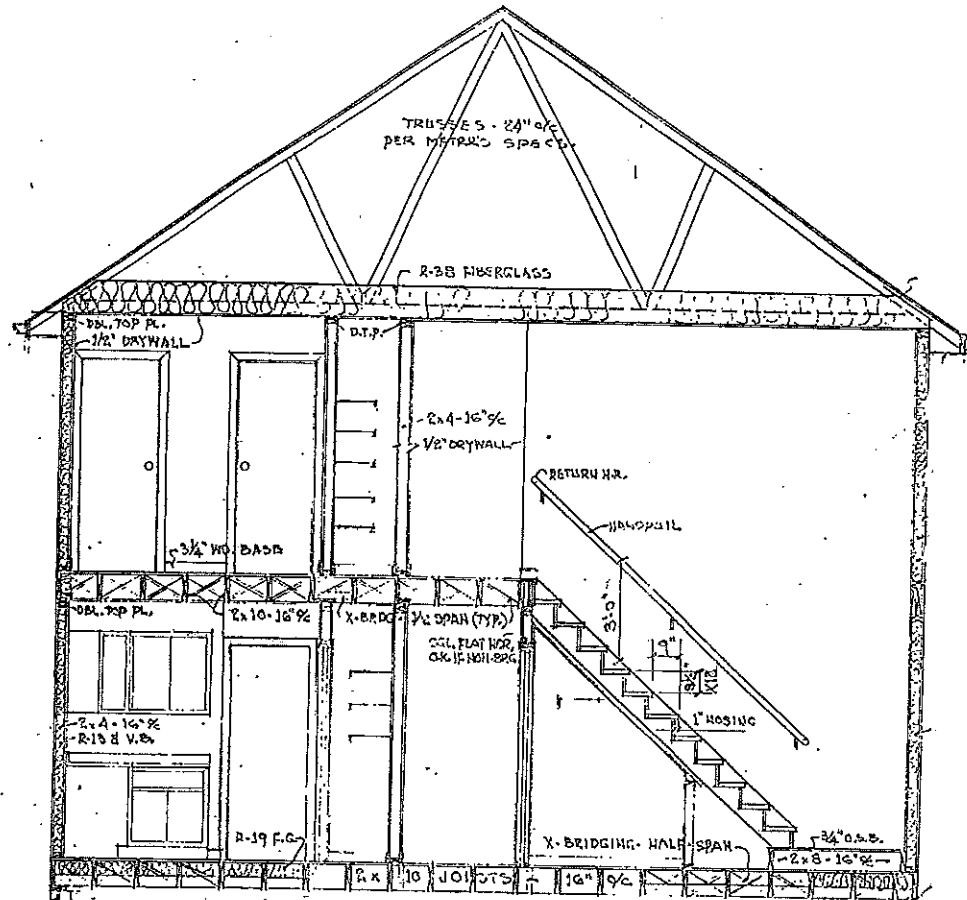

RIGHT (EAST) ELEV.
1/8" = 1'-0"

REVISIONS	RESIDENCE for 314 W. SYCAMORE OXFORD, OH 45056		
DATE: 1/29/10	PLAN NO.	SHEET NO.	
SCALE: NOTED	011510	3 of 3	
DESIGN BY: DON THOMPAS			