


R E C E I V E D

JUL 25 2006

CITY OF OXFORD

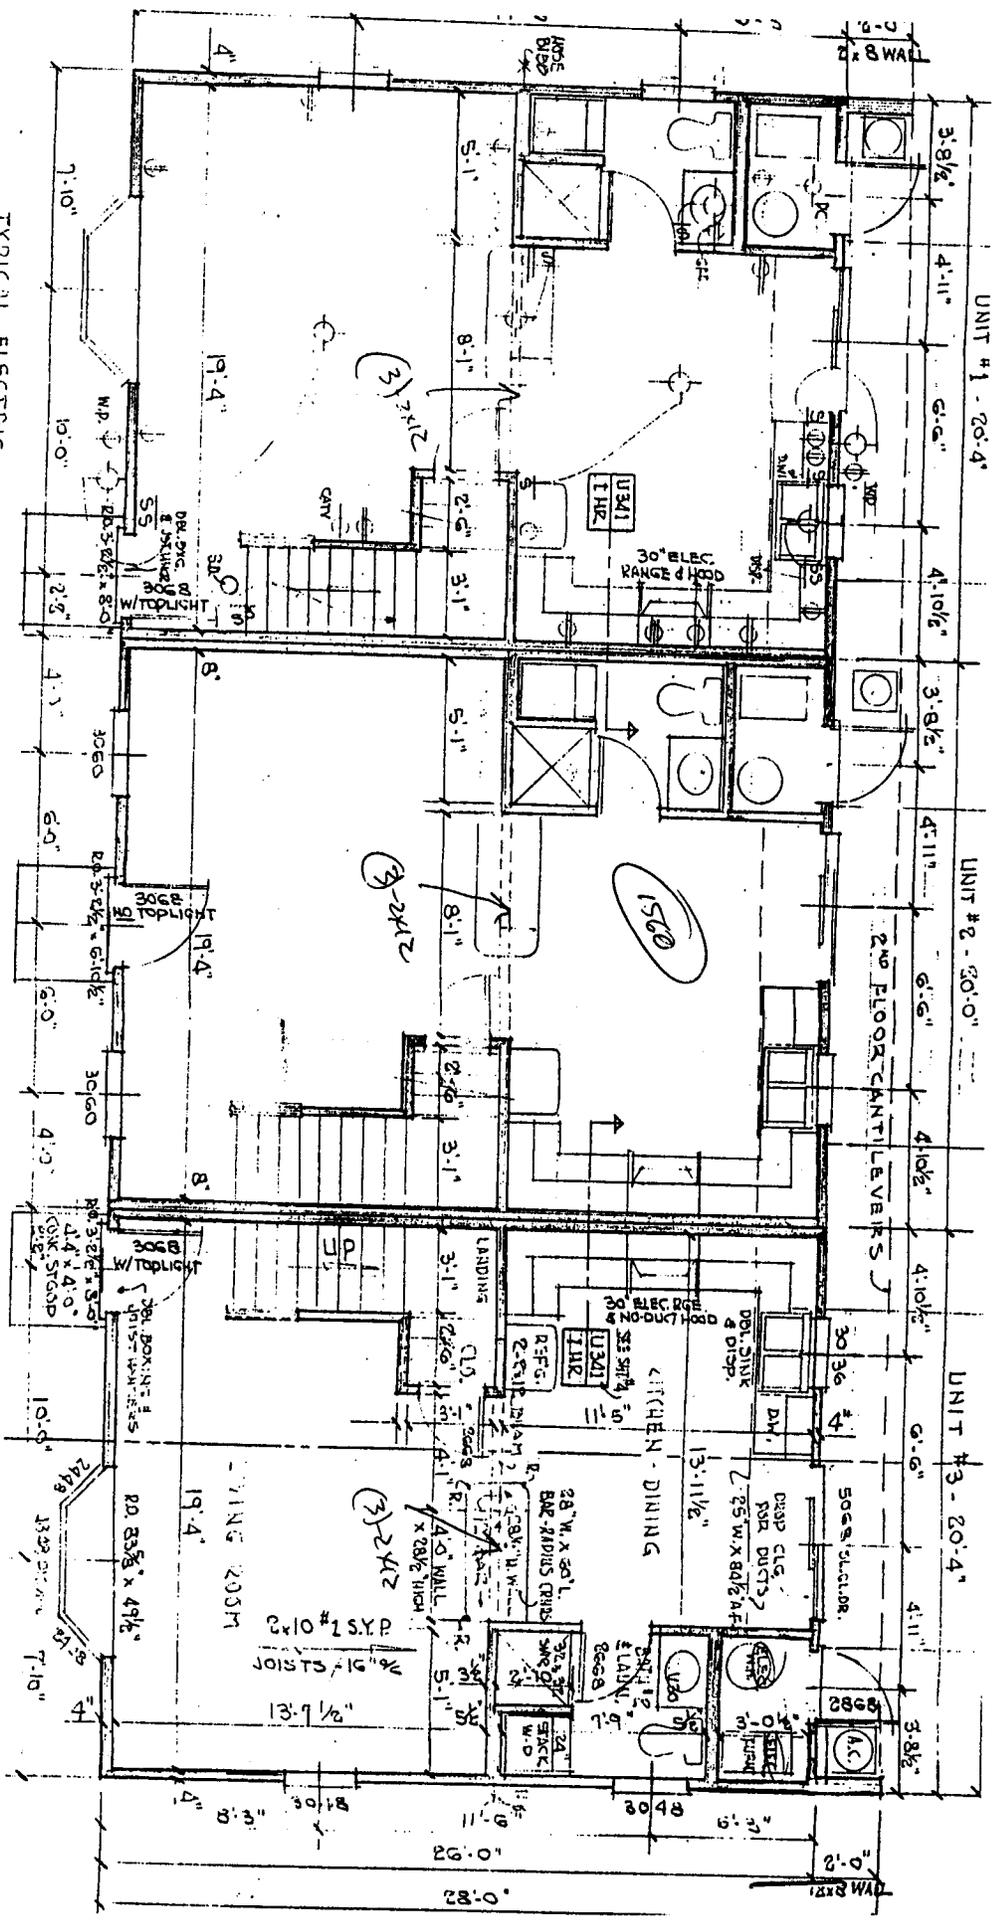

FIRST FLOOR PLAN

1/4" = 1'0" 1560 31.F.T.

NOTE:

1. EXTERIOR DIMENSIONS ARE TO FACE OF SHEATHING.
2. INTERIOR " " " " STUDS.
3. PARTITIONS ARE 3/8" THICK UNLESS NOTED.
4. EXTERIOR & BRG. JNTN. OPS. - 2" x 10 HDR. UNLESS NOTED.



3 W. Withrow

3 W. WITHROWS

2nd Floor

