


**RECEIVED**  
 CITY OF OXFORD  
 SEP 16 2004  
 RECEIVED  
 NOV 10 2004  
 CITY OF OXFORD  
 RECEIVED

Received Time - Nov. 8. - 4:31PM

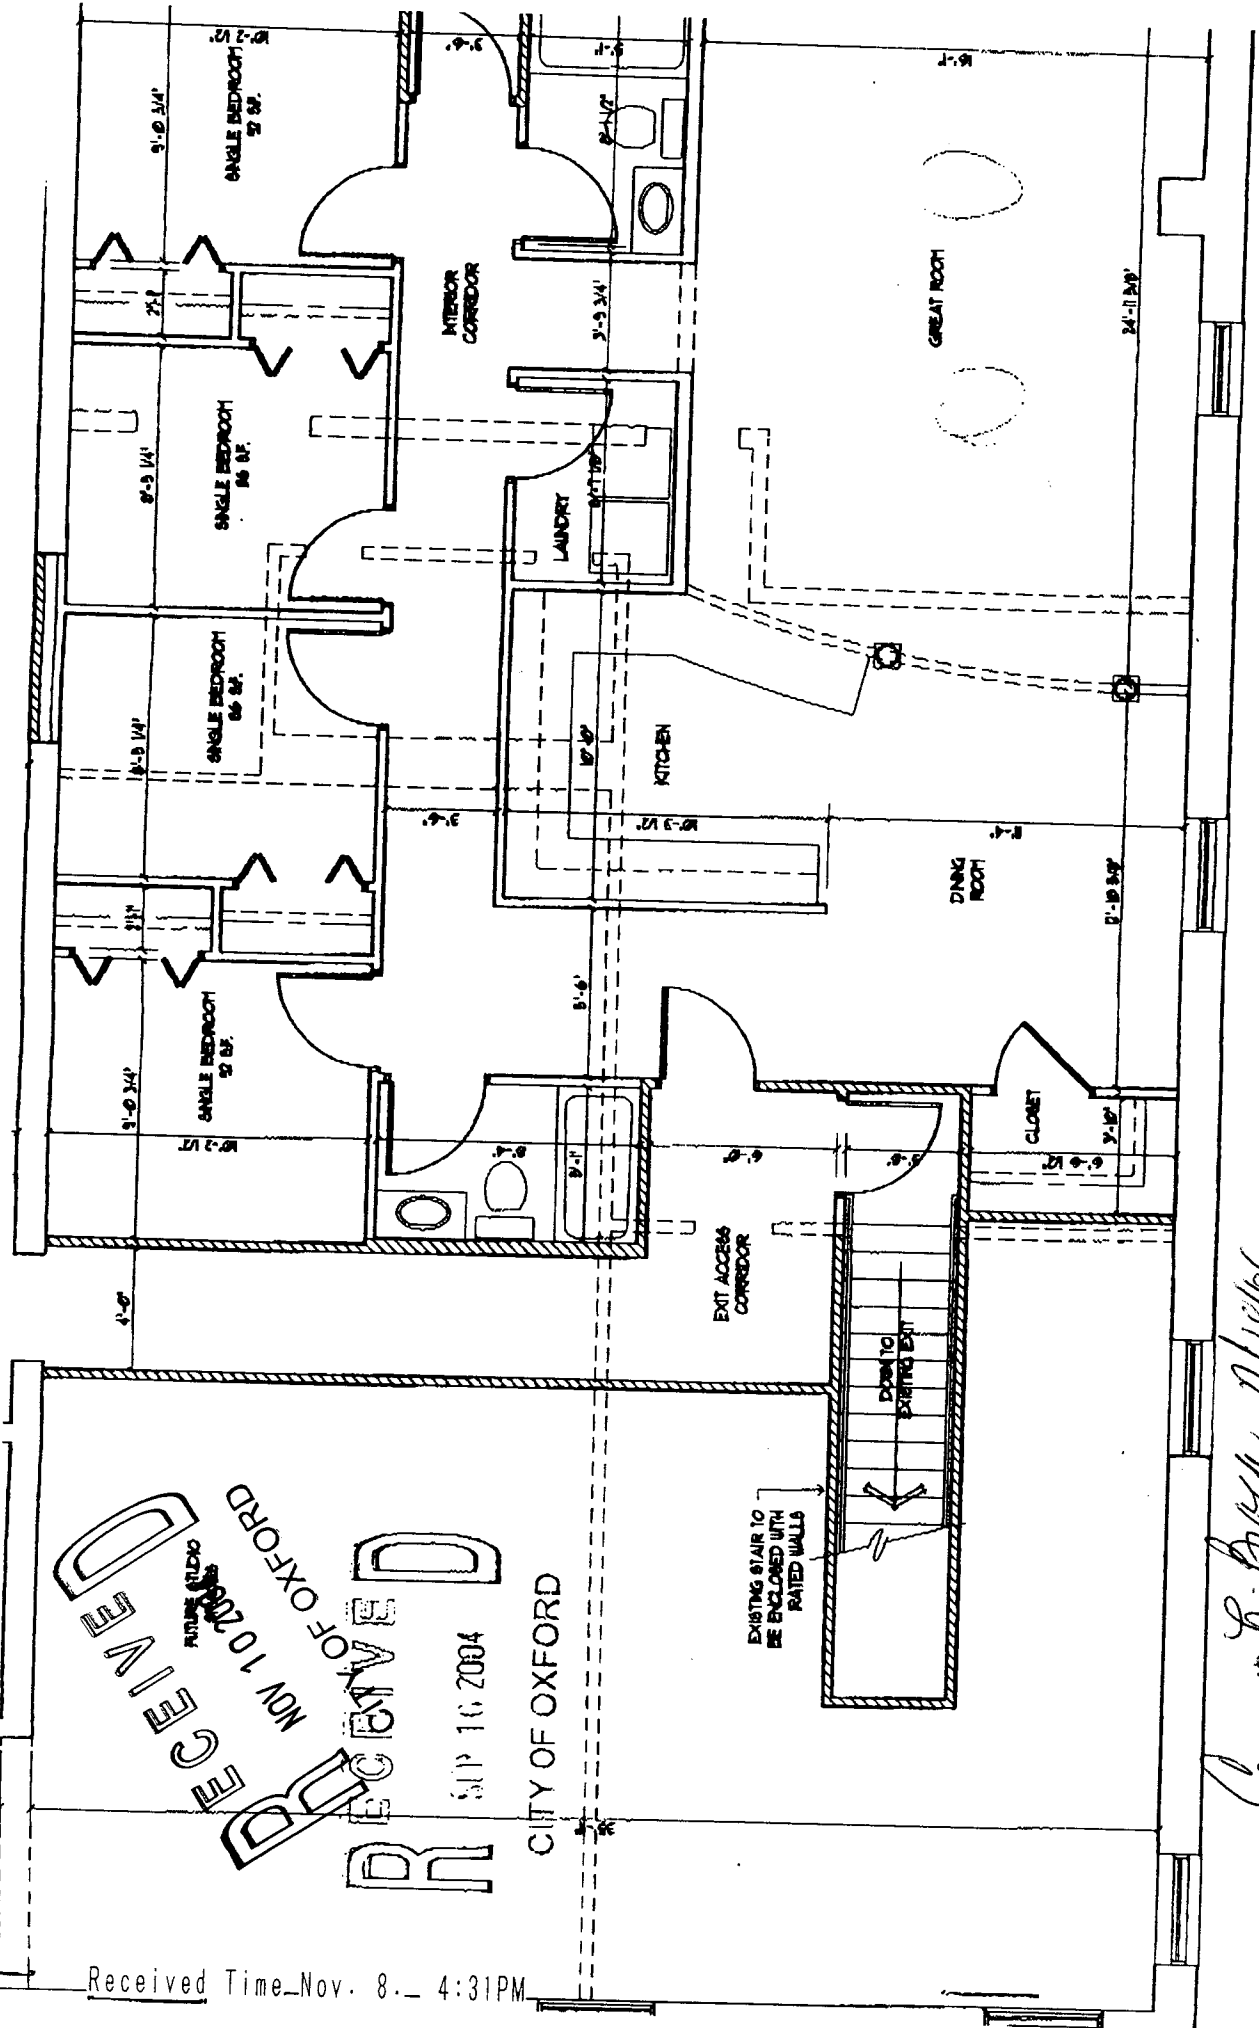

*Carver R. Brock 7/18/06*

**SECOND FLOOR APARTMENT PLAN 1/4" = 1'-0"**

--- = INDICATES EXISTING WALLS OR PARTITIONS TO BE REMOVED

*13C N BEECH ST.*